


a.s. 22-23

PIANO PRIMO


scala 1:200

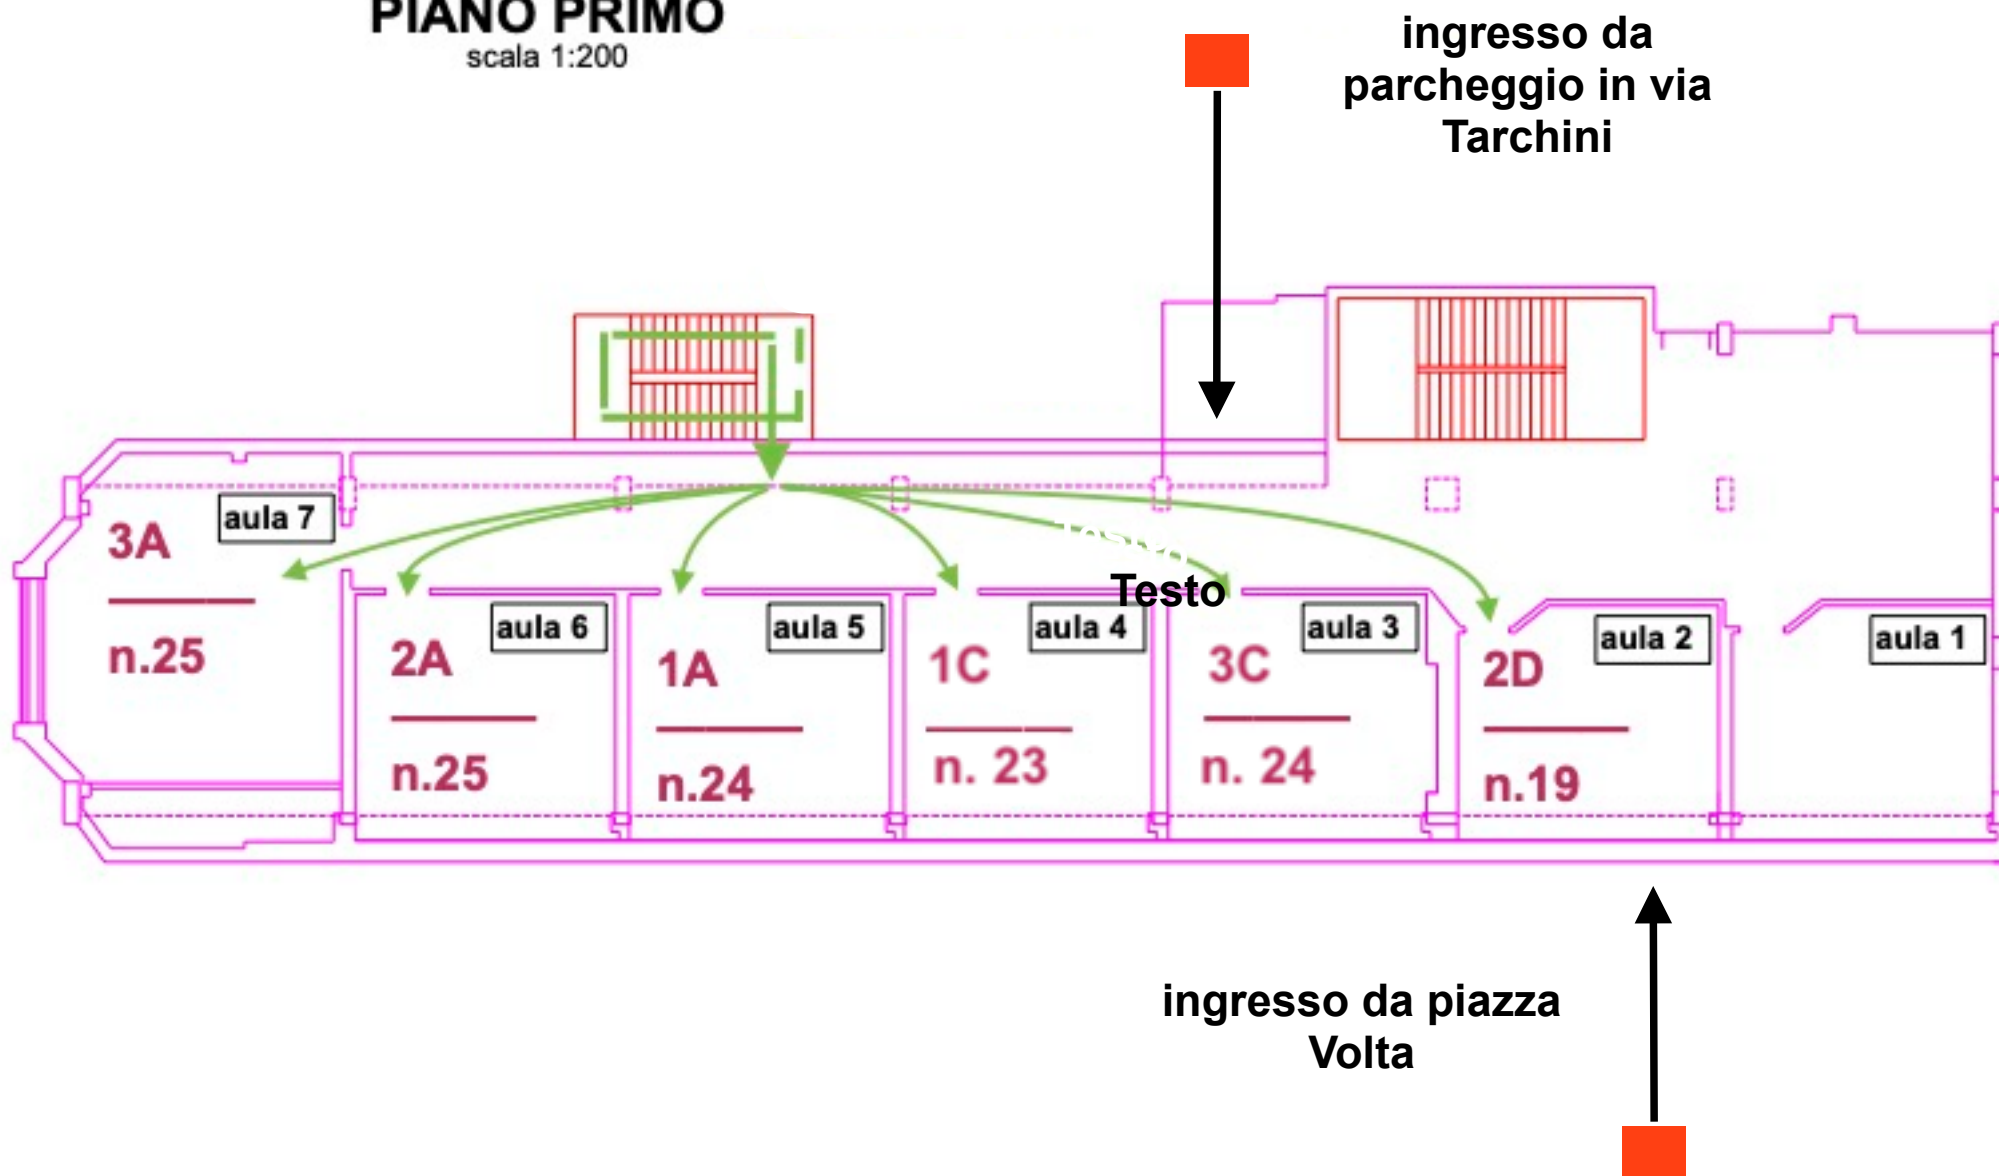

a.s. 22-23

PIANO SECONDO

scala 1:200

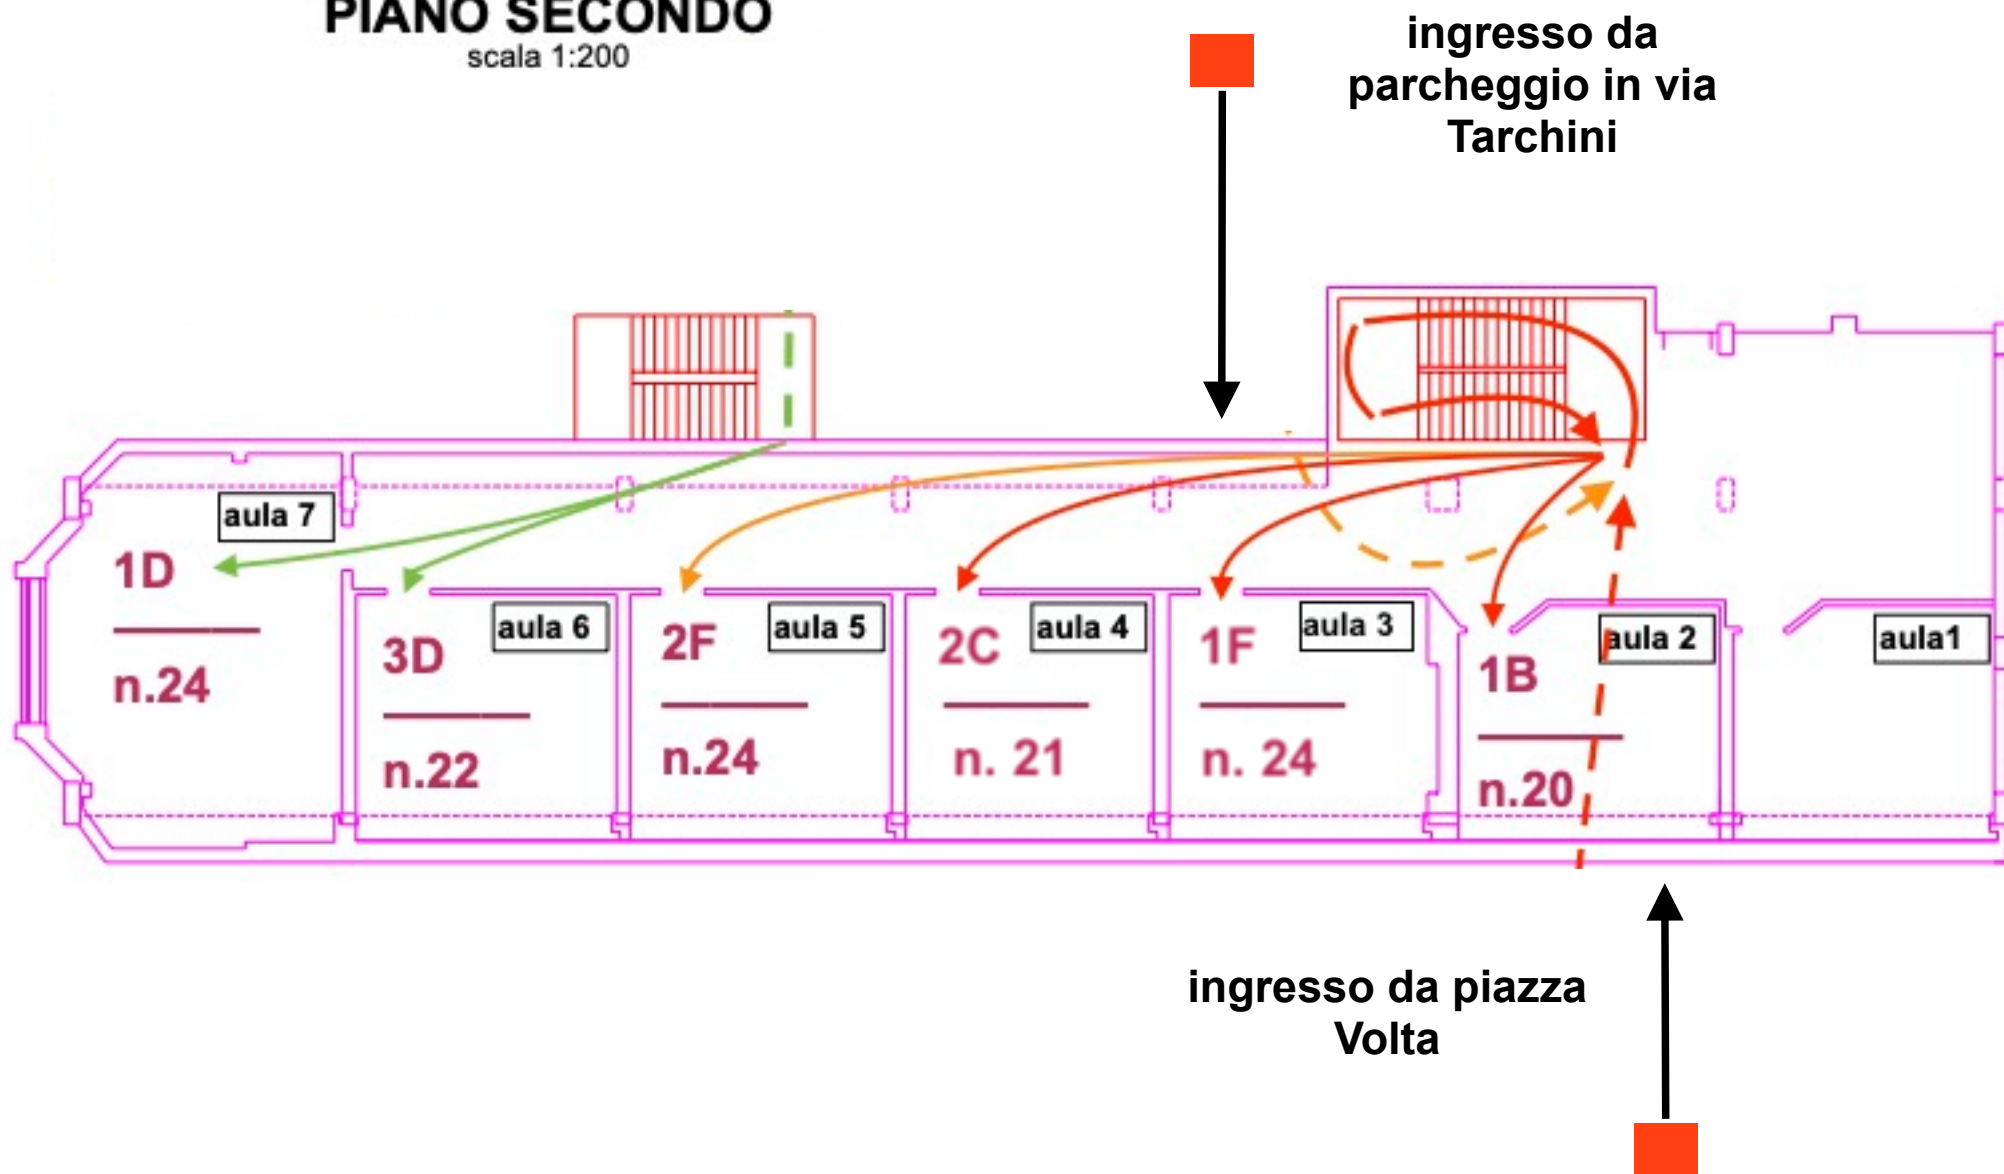

a.s. 22-23

PIANO TERZO

scala 1:200

